



Kristie Dunn Dieguez
Architect
23 September 2022

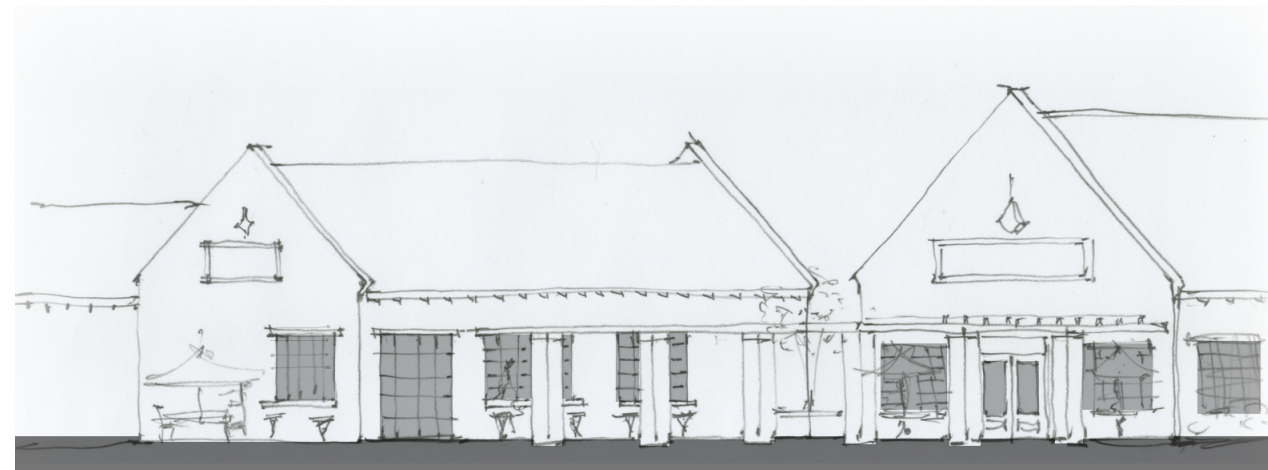

Elevation Color Scheme



Corner Elevation Scheme

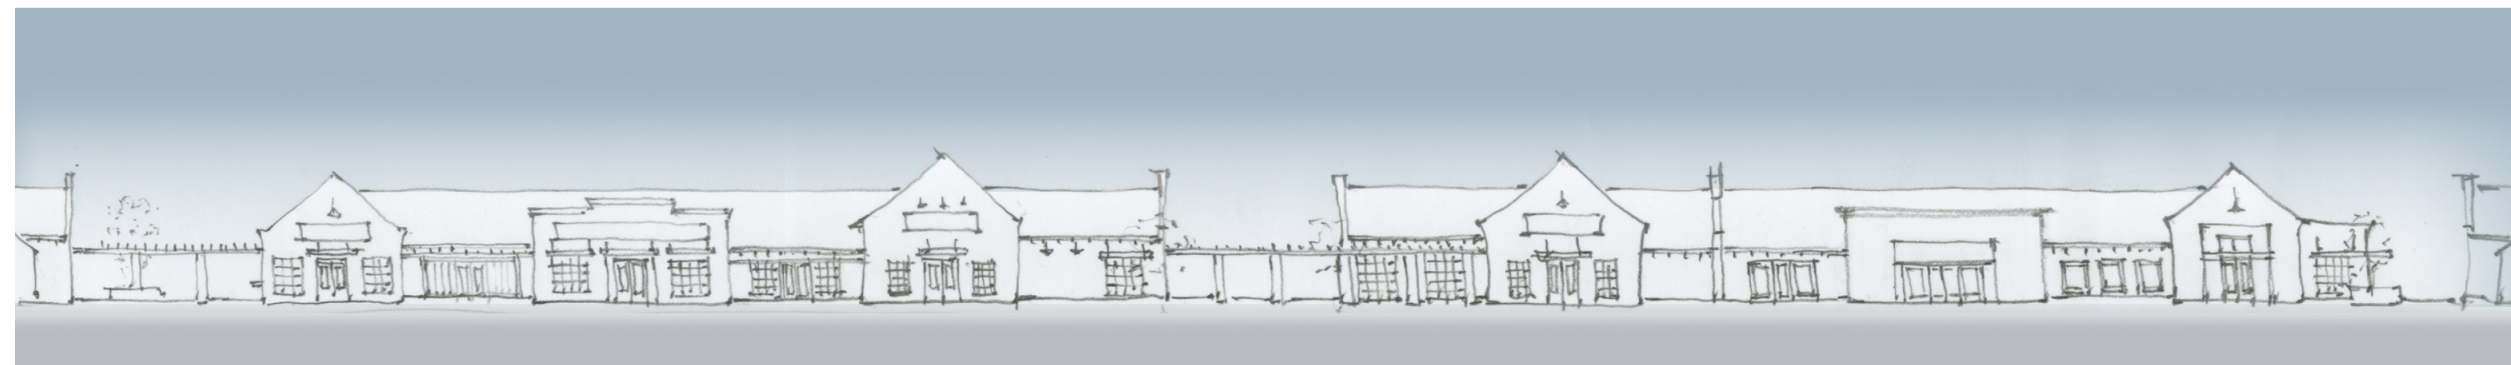

Elevation Study Sketches
Knox Square
Hoover, Alabama